

Location Map

PROJECT INFORMATION:  
 NAME BRIARHILL SUBDIVISION Section VIII-XI  
 OWNER R. Joel McAlexander  
 ADDRESS 2813 N. Highland Ave.  
 JACKSON, TN. 38305  
 (731) 668-8878  
 ACRES 41.82 ACRES  
 ZONE "RS-1"  
 ALL UTILITIES AVAILABLE TO THIS SITE.  
 ALL LOTS ARE 9,000 SQ. FT. MINIMUM

PROPERTY OWNER  
 ADDRESS GRAVES PARTNERS  
 2813 NORTH HIGHLAND AVENUE  
 JACKSON, TENN. 38305  
 PHONE (731) 668-8878  
 THIS PROPERTY DOES NOT LIE IN A FEMA DESIGNATED  
 100 YEAR FLOOD HAZARD ZONE  
 SETBACK REQUIREMENTS: LOTS SECTION VIII - 32  
 SECTION IX - 13  
 SECTION X - 25  
 SECTION XI - 14  
 "R.S.-1"  
 FRONT - 30 FT.  
 SIDE - 8 FT.  
 REAR - 10 FT.

SYMBOLS LEGEND:




McAlexander Engineering

Engineering Planning Development

2813 N. Highland Ave.  
Jackson, Tennessee 38305  
Phone (731) 668-8878  
shane@jacksonsales.com

R. Joel McAlexander, P.E.  
Shane McAlexander, P.E.

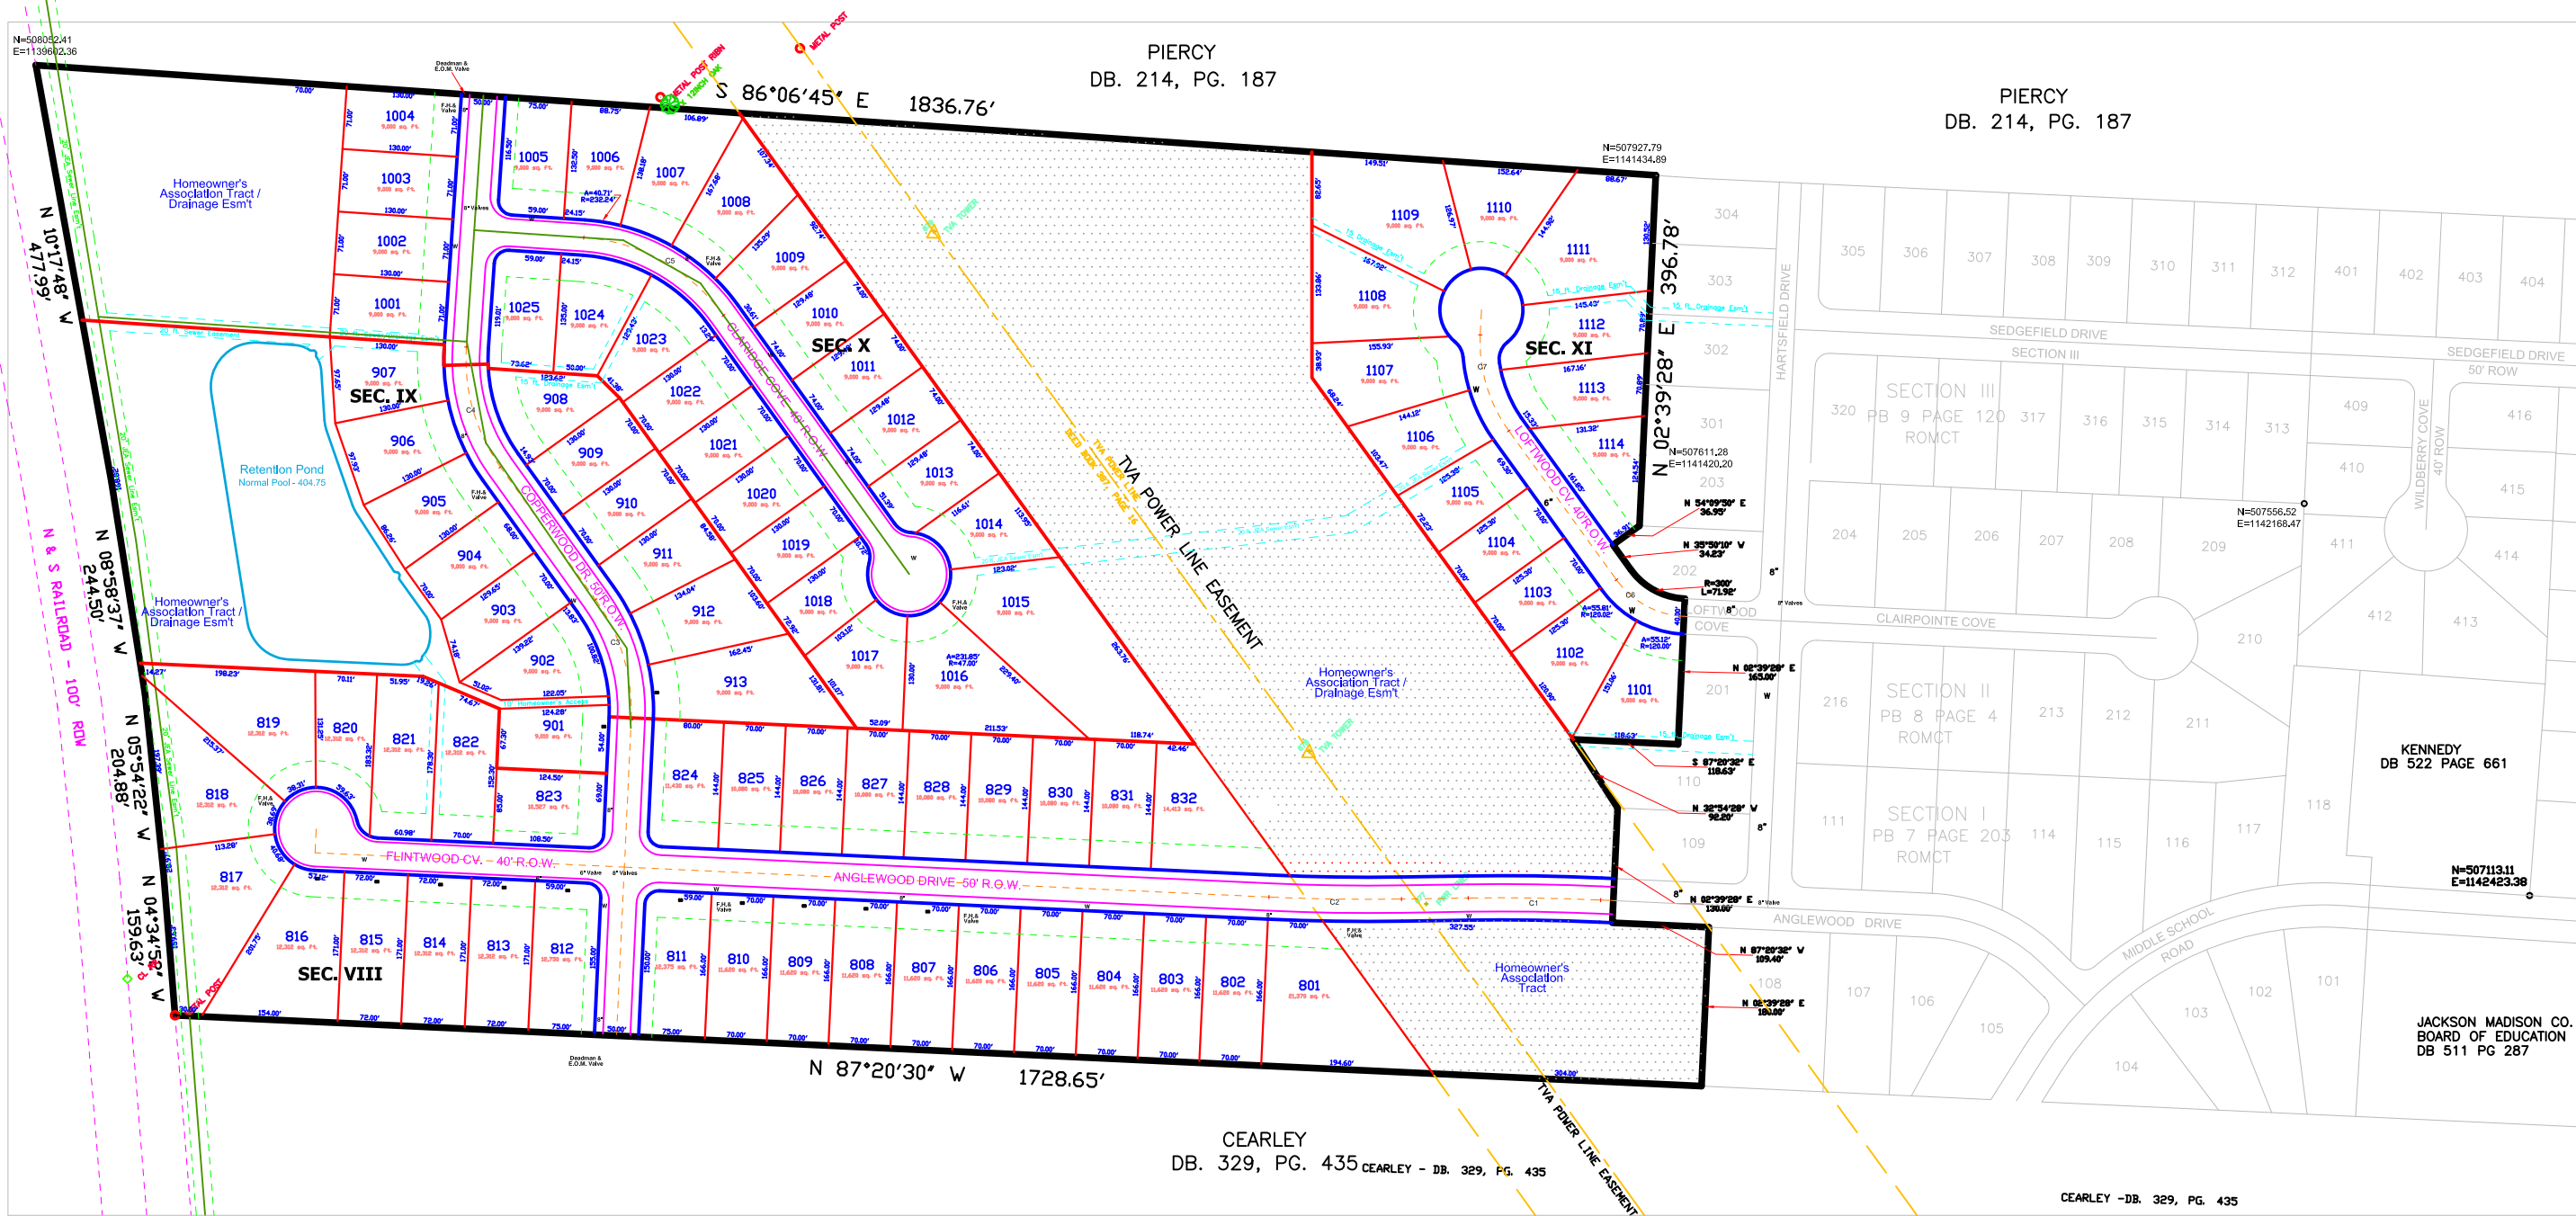

Schematic & Utility Plan  
BRIARHILL - Sec. VIII-XI

NUMBER	DELTA ANGLE	CHORD DIRECTION	TANGENT	RADIUS	ARC	CHORD
C1	03°33'34"	N 89°07'19" W	75.00	2413.75	149.95	149.93
C2	03°33'34"	N 89°07'19" W	75.00	2413.75	149.95	149.93
C3	38°18'51"	N 16°29'56" W	75.00	215.89	144.37	141.69
C4	39°32'36"	N 15°53'03" W	75.00	208.64	144.00	141.16
C5	50°27'25"	S 60°53'03" E	100.00	212.24	186.91	180.92
C6	51°30'16"	N 61°35'04" W	48.24	100.00	89.89	86.90
C7	38°29'38"	N 16°35'21" E	60.00	171.84	115.45	113.29



SCALE 1"=100'

DATE 03/14/07

Revisions n/a

By: S.E.M.

FILE No. 5653

McAlexander Engineering