

Location Map



McAlexander  
Engineering

Engineering  
Planning  
Development

2013 E. Richard St.  
Jackson, Tennessee 38202  
Phone: (615) 522-2200  
www.malexander.com  
R. Joel McAlexander, P.E.  
Shane McAlexander, P.E.

PIERCY  
DB. 214, PG. 187


PIERCY  
DB. 214, PG. 187

CEARLEY  
DB. 329, PG. 435 CEARLEY - DB. 329, PG. 435

CEARLEY - DB. 329, PG. 435

KENNEDY  
DB 522 PAGE 661

JACKSON MADISON CO.  
BOARD OF EDUCATION  
DB 511 PG 287

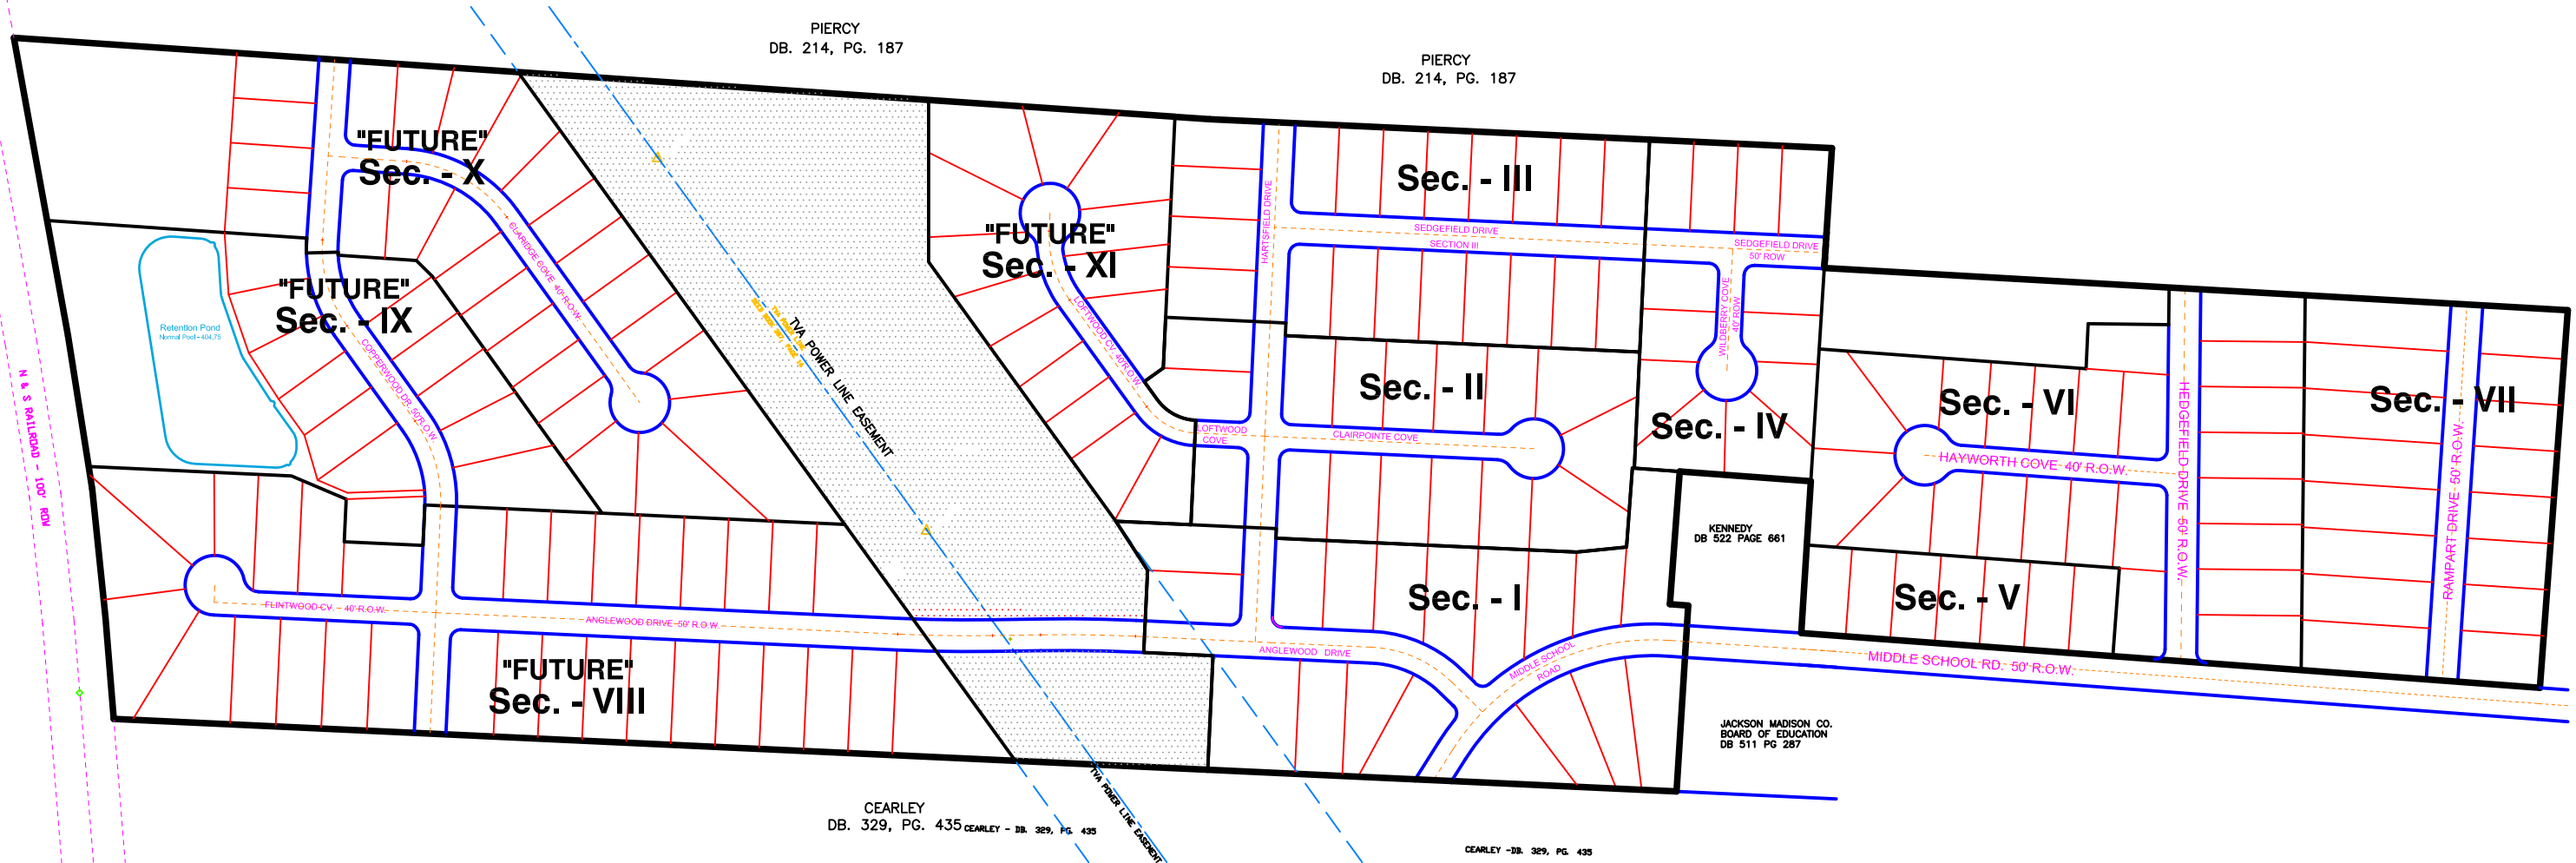

Subdivision KEY  
BRIARHILL Sect. I-XI

<b>ME</b>	
SCALE	1"=100'
DATE	03/14/07
Revisions	n/a
By:	S.E.M.
FILE No.	5653
McAlexander Engineering	