
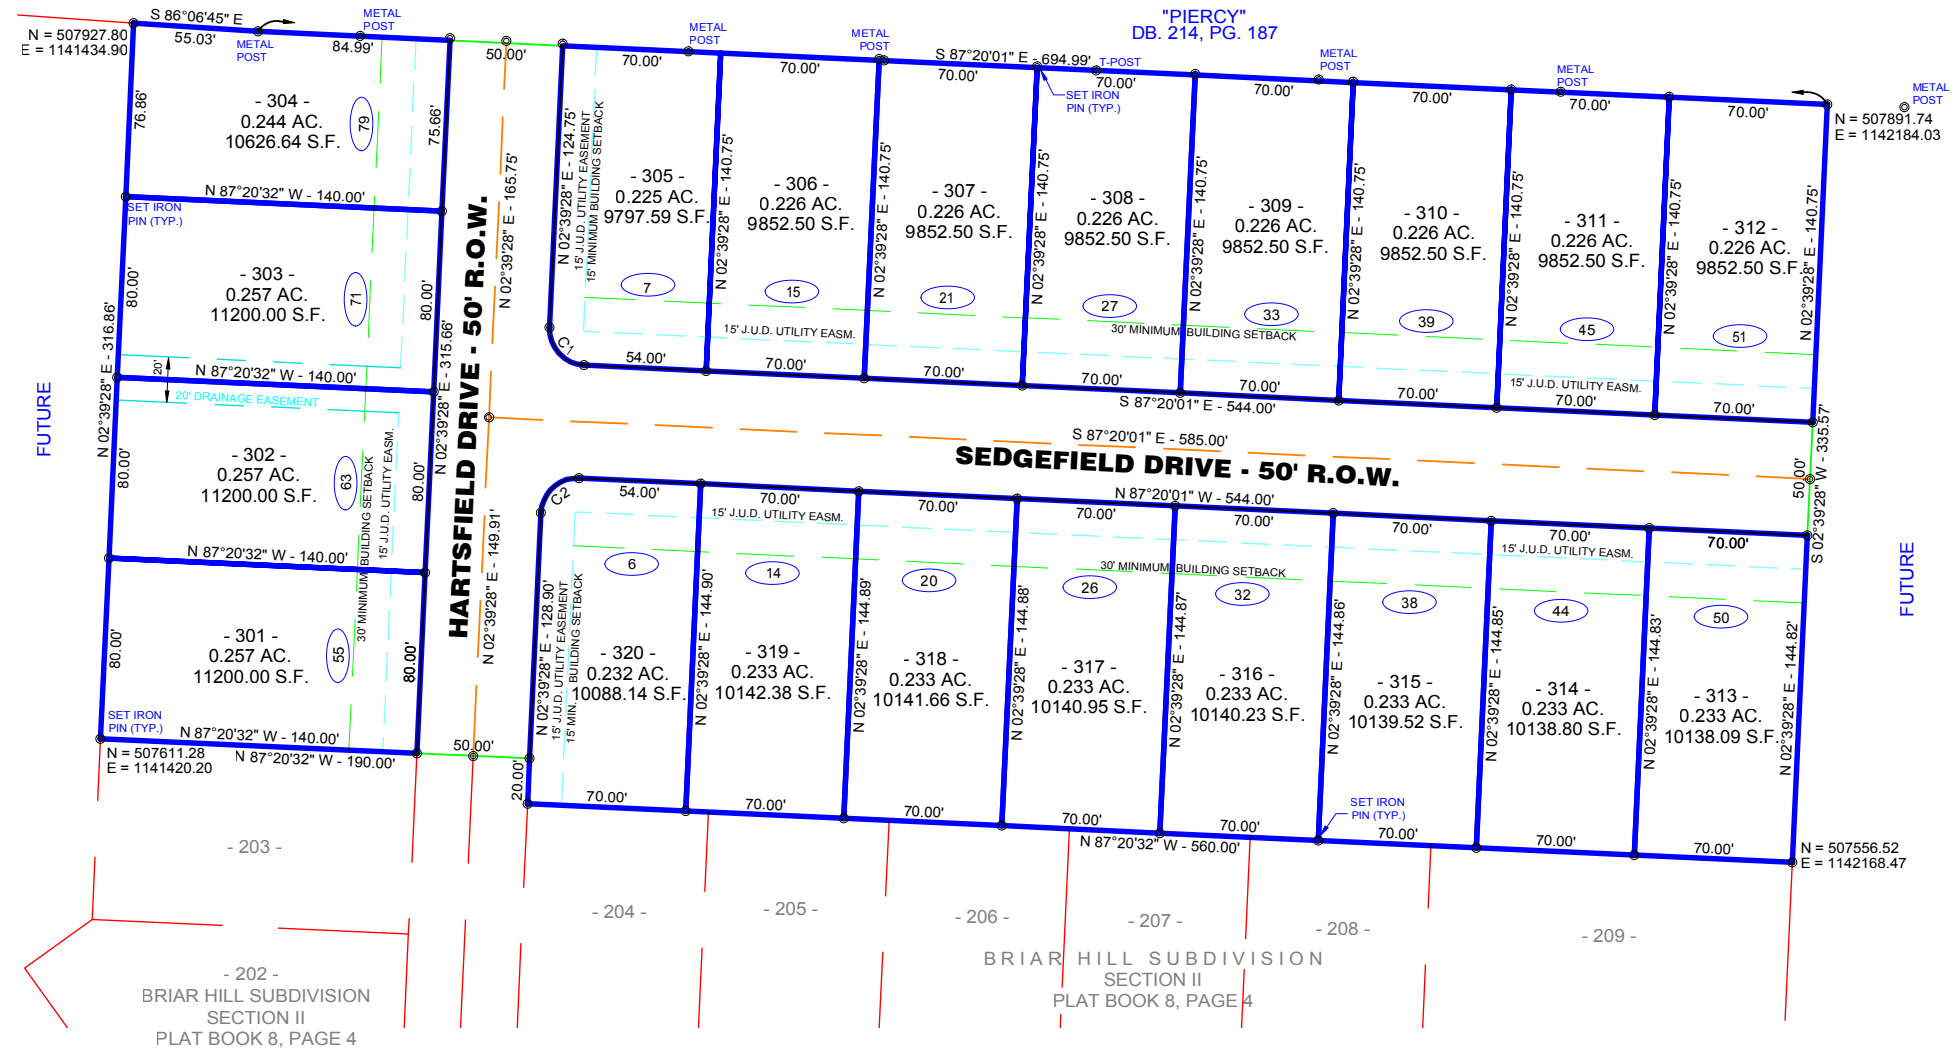


T.S.P.C.S.


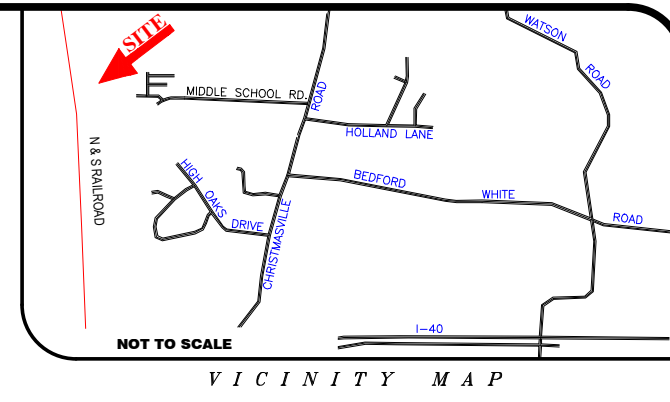


**CURVE TABLE:**

NUMBER	DELTA ANGLE	CHORD DIRECTION	TANGENT	RADIUS	ARC	CHORD
C1	89°59'30"	N 42°20'17" W	16.00	16.00	25.13	22.63
C2	90°00'30"	N 47°39'43" E	16.00	16.00	25.14	22.63

**FINAL PLAT**  
**BRIARHILL SUBDIVISION**  
**SECTION III**

JACKSON, MADISON COUNTY, TENNESSEE  
 TAX MAP NO. 42, PARCEL NO. 23.00 (PORTION)  
 ZONED: RS-1 (SINGLE FAMILY RESIDENTIAL)  
 SECTION III - 20 LOTS - 5.692 ACRES

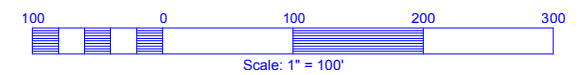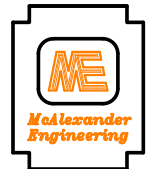

[jacksonlotsales.com](http://jacksonlotsales.com)