



T.S.P.C.S.

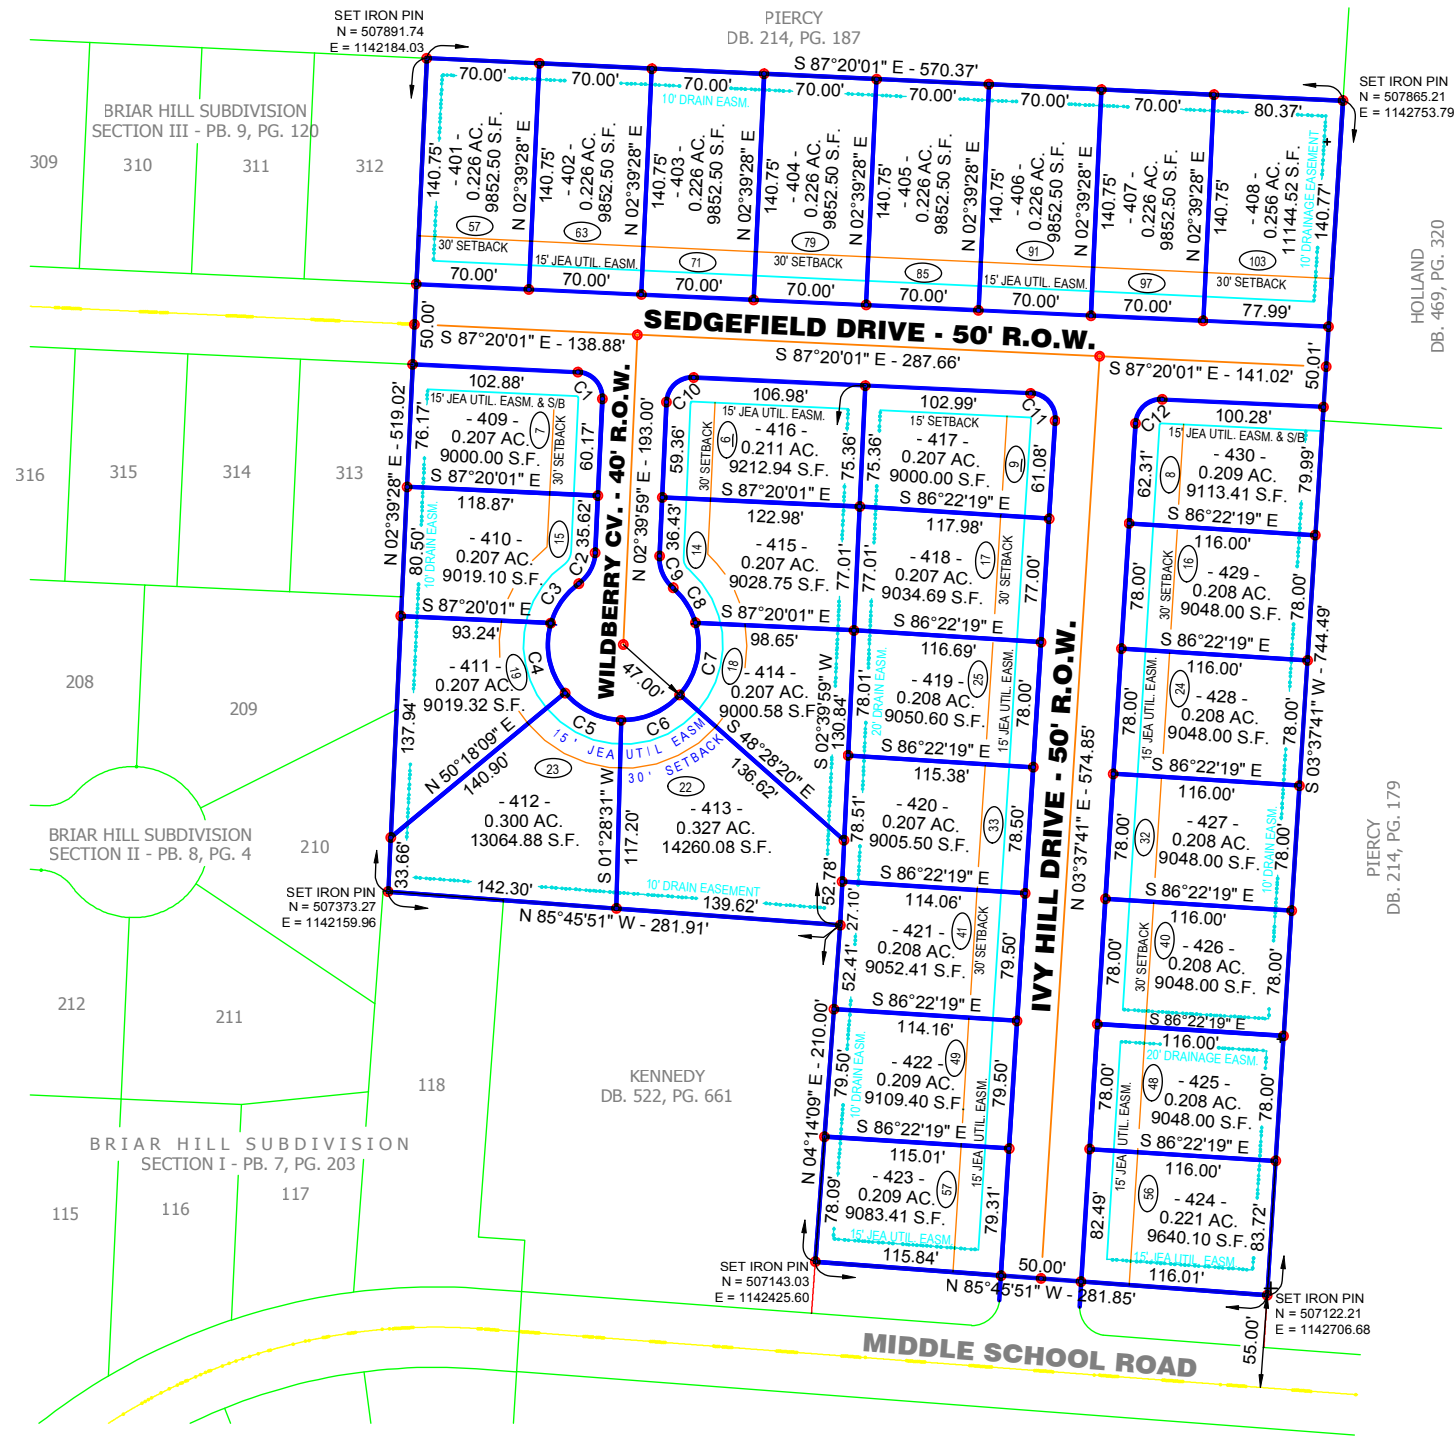

CERTIFICATE OF OWNERSHIP AND DEDICATION:


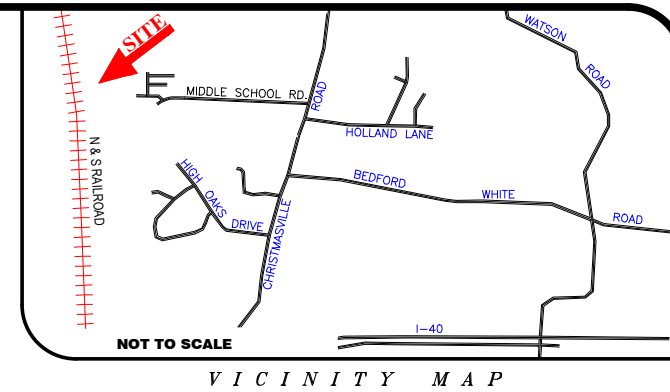


CURVE TABLE:

NUMBER	RADIUS	ARC LENGTH	DELTA ANGLE	CHORD DIRECTION	CHORD LENGTH
C1	16.00	25.13	90°00'00"	S 42°20'01" E	22.63
C2	25.00	22.39	51°19'04"	S 28°19'31" W	21.65
C3	47.00	30.66	37°22'21"	S 35°17'52" W	30.12
C4	47.00	46.19	56°18'32"	S 11°32'34" E	44.35
C5	47.00	40.05	48°49'38"	S 64°06'40" E	38.85
C6	47.00	40.97	49°56'51"	N 66°30'06" E	39.69
C7	47.00	47.81	58°16'53"	N 12°23'14" E	45.77
C8	47.00	26.17	31°53'53"	N 32°42'09" W	25.83
C9	25.00	22.39	51°19'04"	N 22°59'33" W	21.65
C10	16.00	25.13	90°00'00"	N 47°39'59" E	22.63
C11	16.00	25.40	90°57'42"	S 41°51'10" E	22.82
C12	16.00	24.86	89°02'18"	N 48°08'50" E	22.44

FINAL PLAT
BRIARHILL SUBDIVISION
SECTION IV

JACKSON, MADISON COUNTY, TENNESSEE
 TAX MAP NO. 42, PARCEL NO. 23.1
 ZONED: RS-1 (SINGLE FAMILY RESIDENTIAL)
 SECTION IV - 30 LOTS - 8.196 ACRES

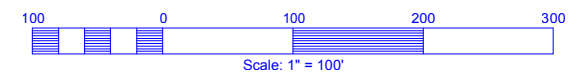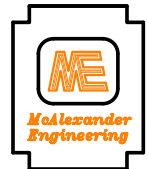

jacksonlotsales.com