



T.S.P.C.S.

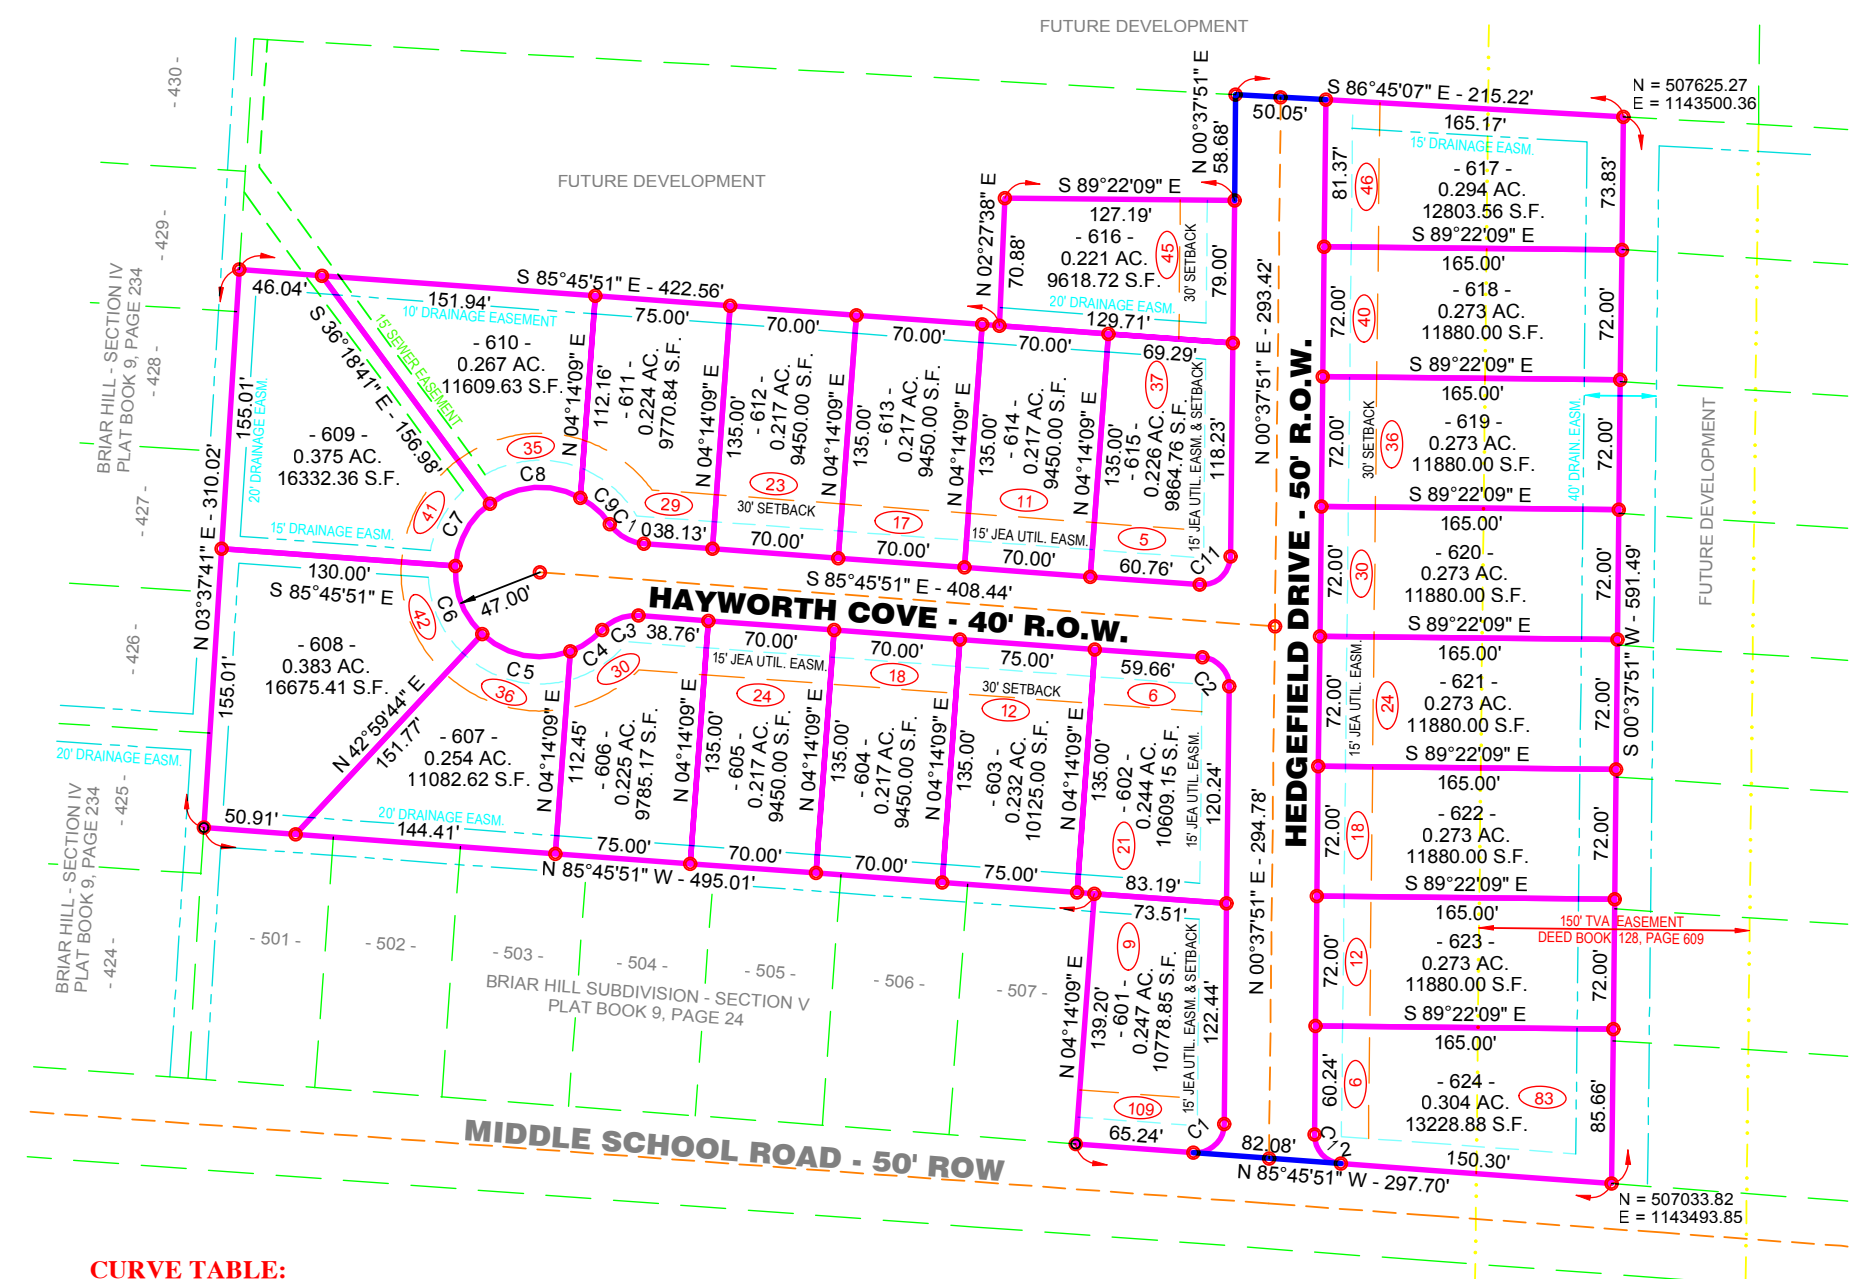



CURVE TABLE:

NUMBER	RADIUS	ARC LENGTH	DELTA ANGLE	CHORD DIRECTION	CHORD LENGTH
C1	16.00	26.06	93°18'12"	S 47°16'57" W	23.27
C2	16.00	24.13	86°23'42"	S 42°34'00" E	21.90
C3	25.00	22.39	51°19'04"	N 68°34'37" E	21.65
C4	47.00	21.47	26°10'44"	N 56°00'27" E	21.29
C5	47.00	52.42	63°53'55"	S 78°57'14" E	49.74
C6	47.00	42.03	51°14'25"	S 21°23'04" E	40.65
C7	47.00	40.57	49°27'10"	S 28°57'44" W	39.32
C8	47.00	53.19	64°50'20"	S 86°06'29" W	50.39
C9	47.00	22.17	27°01'34"	N 47°57'34" W	21.96
C10	25.00	22.39	51°19'04"	N 60°06'19" W	21.65
C11	16.00	26.14	93°36'18"	S 47°26'00" W	23.33
C12	16.00	24.07	86°10'47"	N 42°27'33" W	21.86

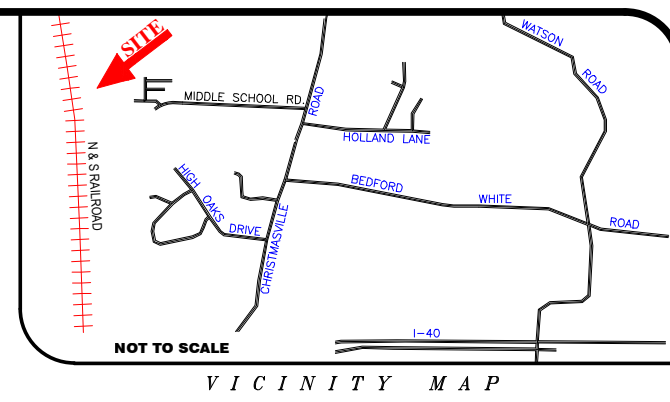

FINAL PLAT
BRIARHILL SUBDIVISION
SECTION VI

JACKSON, MADISON COUNTY, TENNESSEE
 TAX MAP NO. 42, PARCEL NO. 23.00 (PORTION)
 ZONED: RS-1 (SINGLE FAMILY RESIDENTIAL)
 SECTION VI - 24 LOTS - 7.368 ACRES

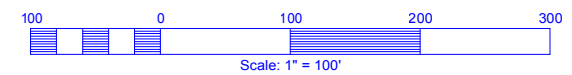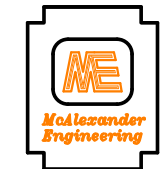

jacksonlotsales.com